

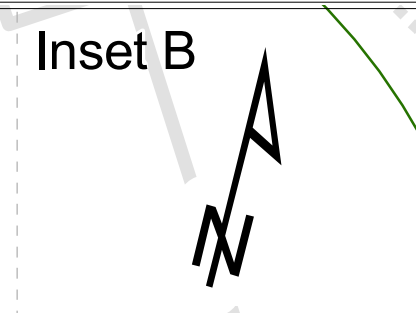
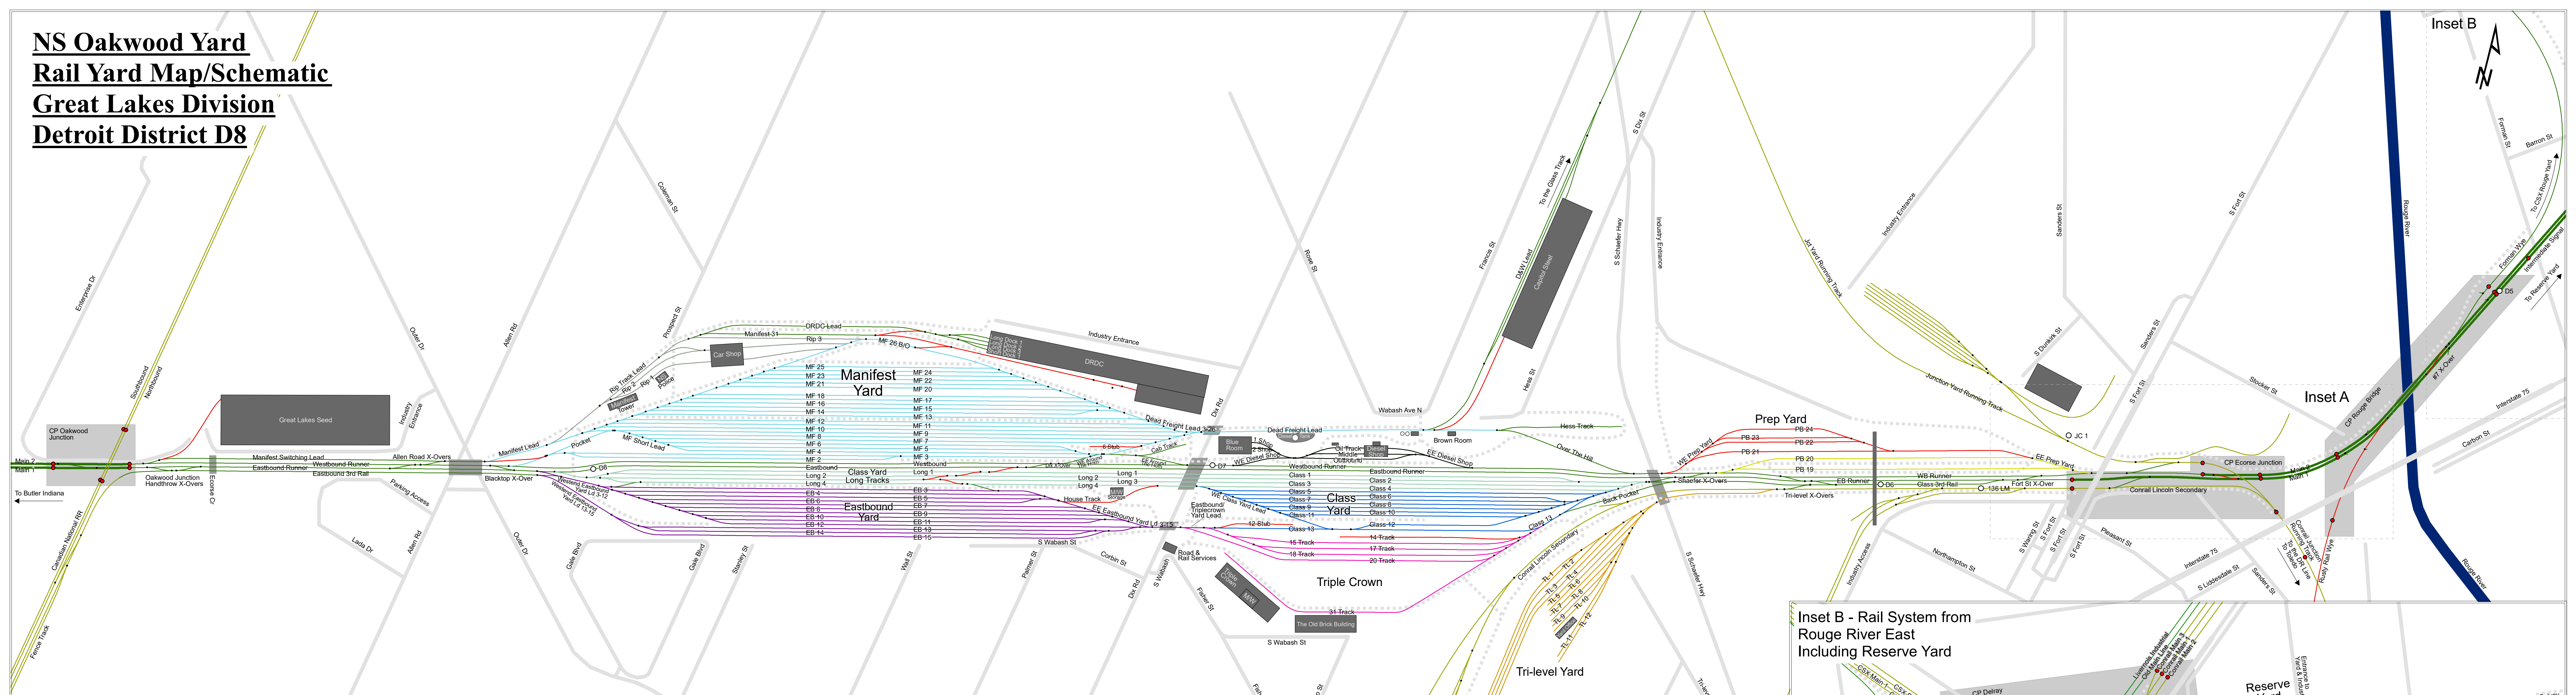


# NS Oakwood Yard Rail Yard Map/Schematic Great Lakes Division Detroit District D8

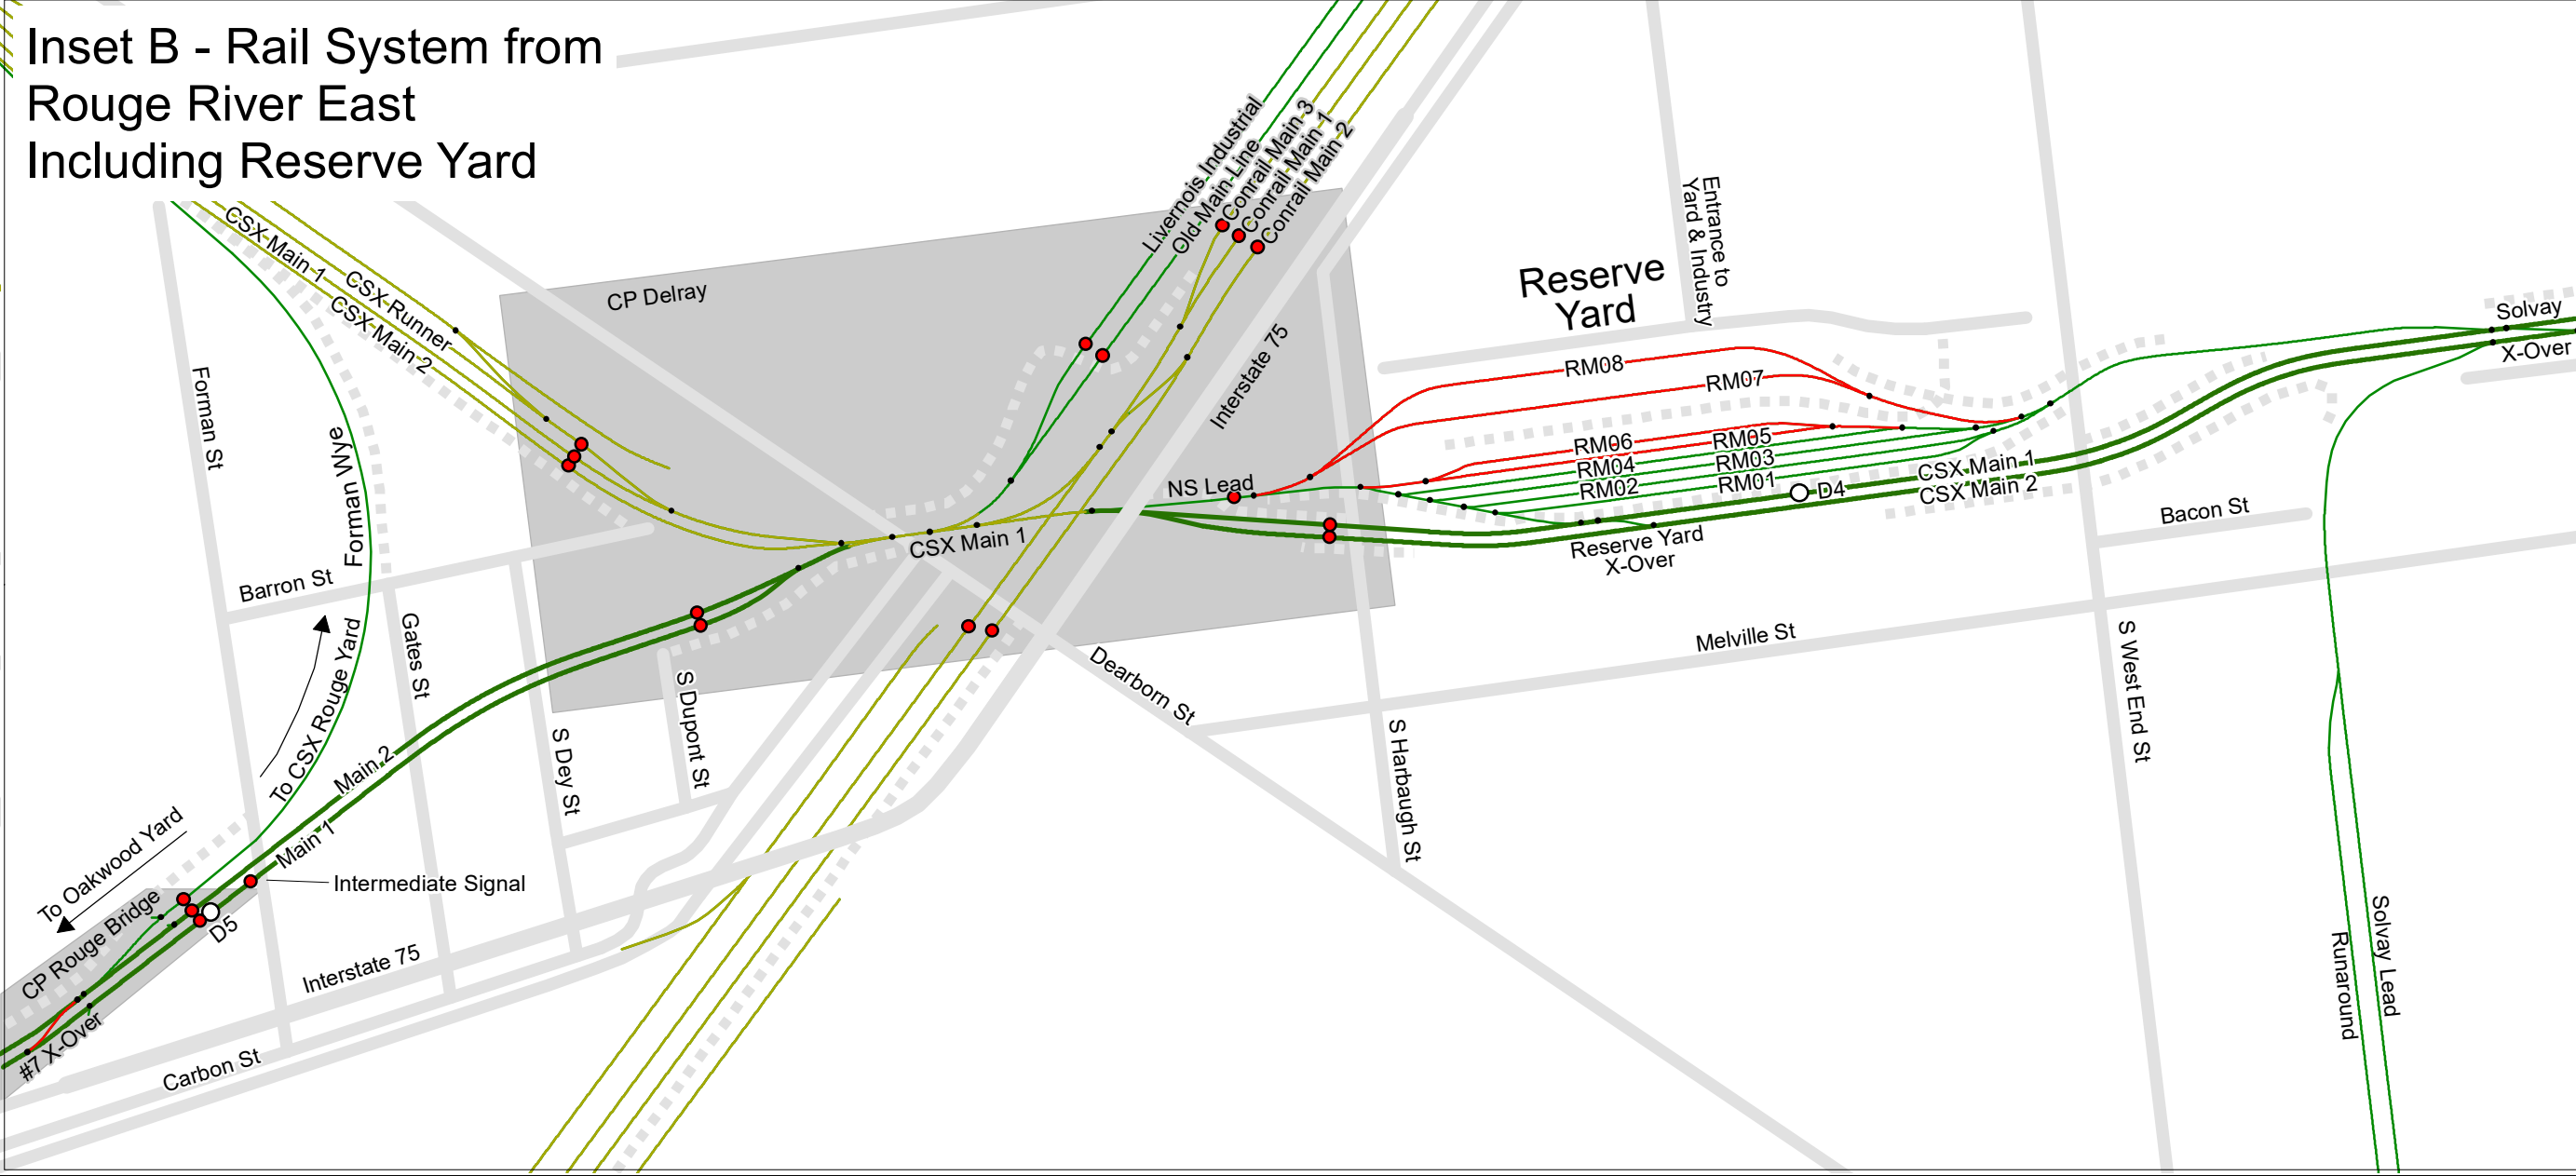

**Inset A**

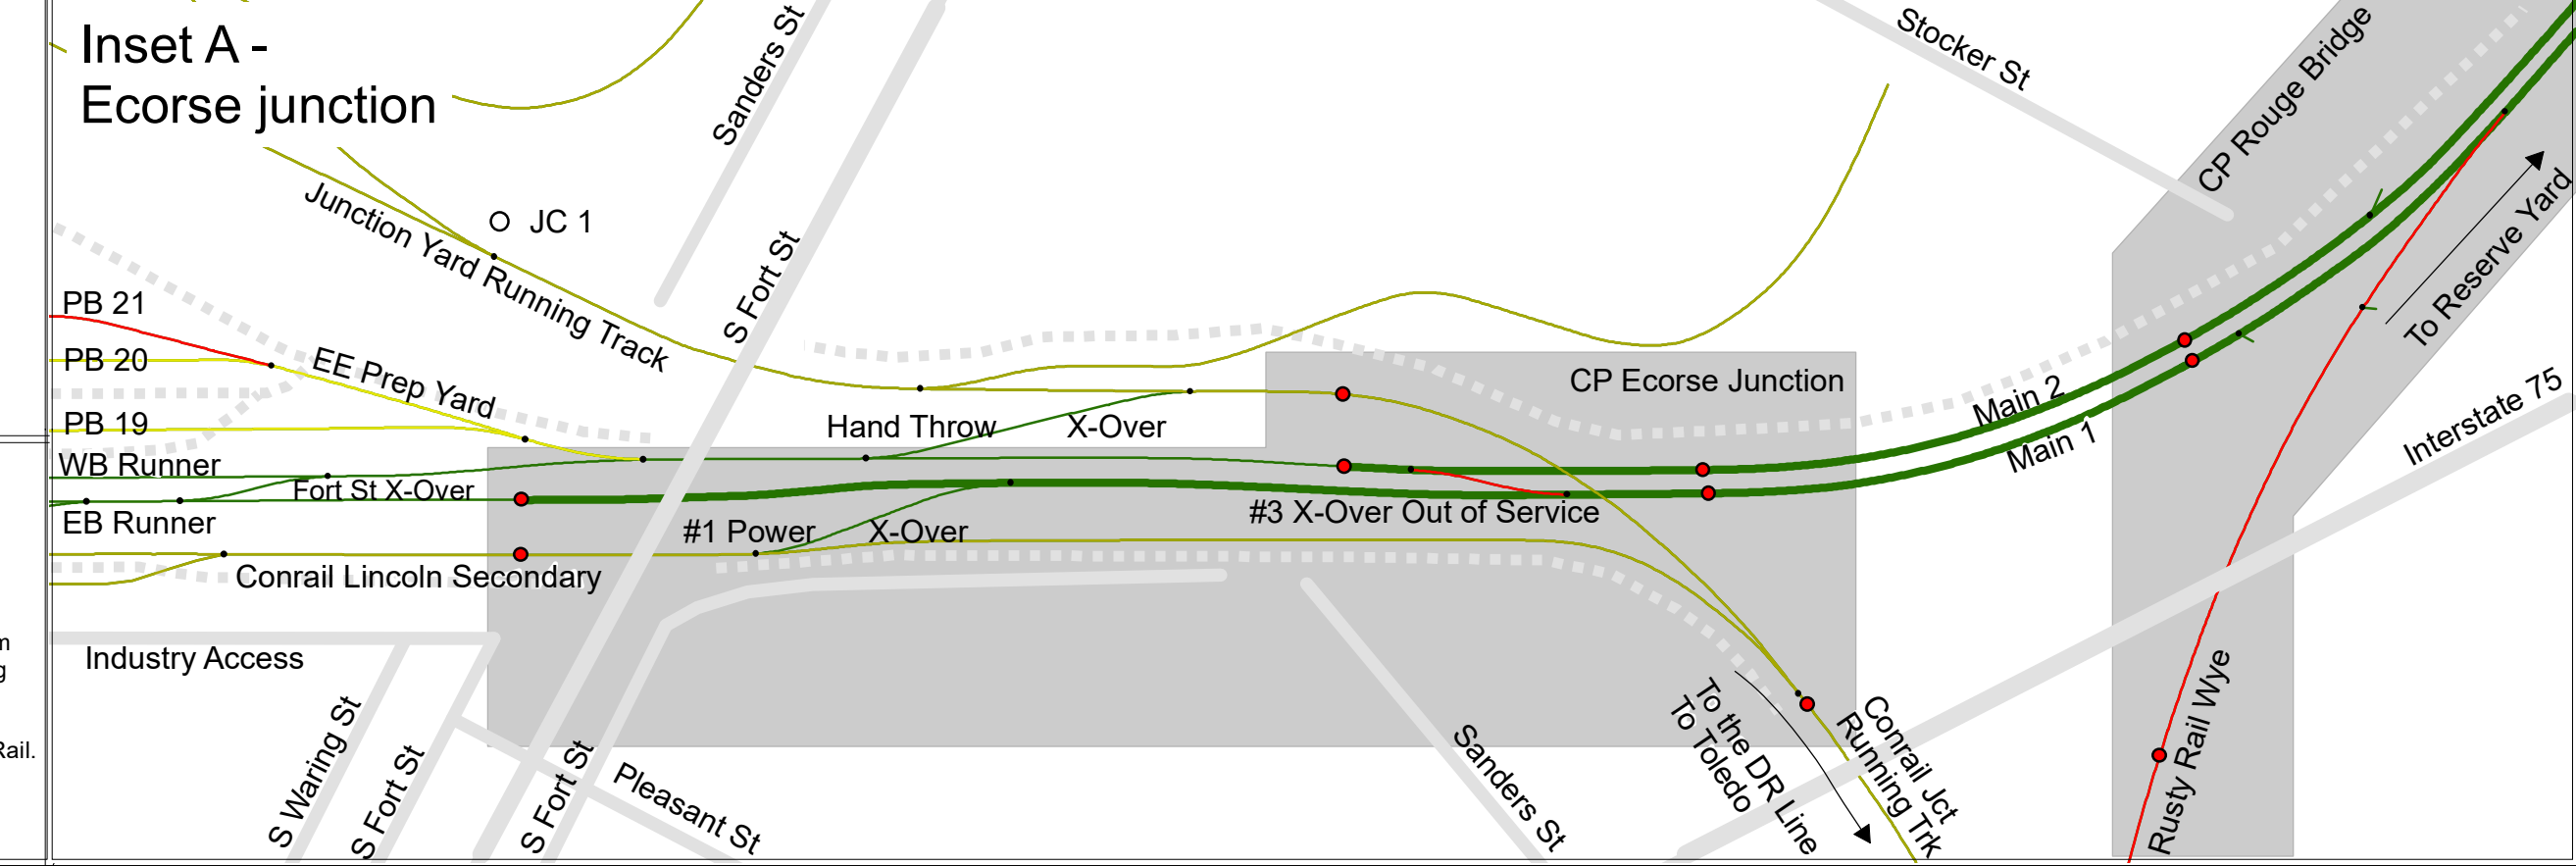

- Switch
- Signal
- Milepost
- Out of Service
- Prep Yard
- Tri-level Yard
- Triple Crown
- Eastbound Yard
- Long Tracks
- Class Yard

- Car Shop
- Diesel Shop
- Foreign Rail
- NS Rail
- NS Main Line
- Yard Road
- Public Road
- CP Plant
- Bridge
- Building

**MAINTENANCE OF WAY & STRUCTURES**

Note: Map/Schematic is not to Scale. Designed as an Instructive & Geographic Reference. Detroit Dispatcher controls signals at CP Oakwood Junction, CP Ecorse Junction and CP Rouge Bridge; Detroit Dispatcher lines signals into Oakwood Yard from CP Oakwood Junction and CP Ecorse Junction following permission from the Manifest Yardmaster; the Manifest Yardmaster controls all moves between Oakwood Junction and Ecorse Junction on all Norfolk Southern Rail. Updated: 4/07/2022 T. A. Morgan

Copyright © 2022 Norfolk Southern Railway Company. All rights reserved.